


KEY PLAN scale 1:1250

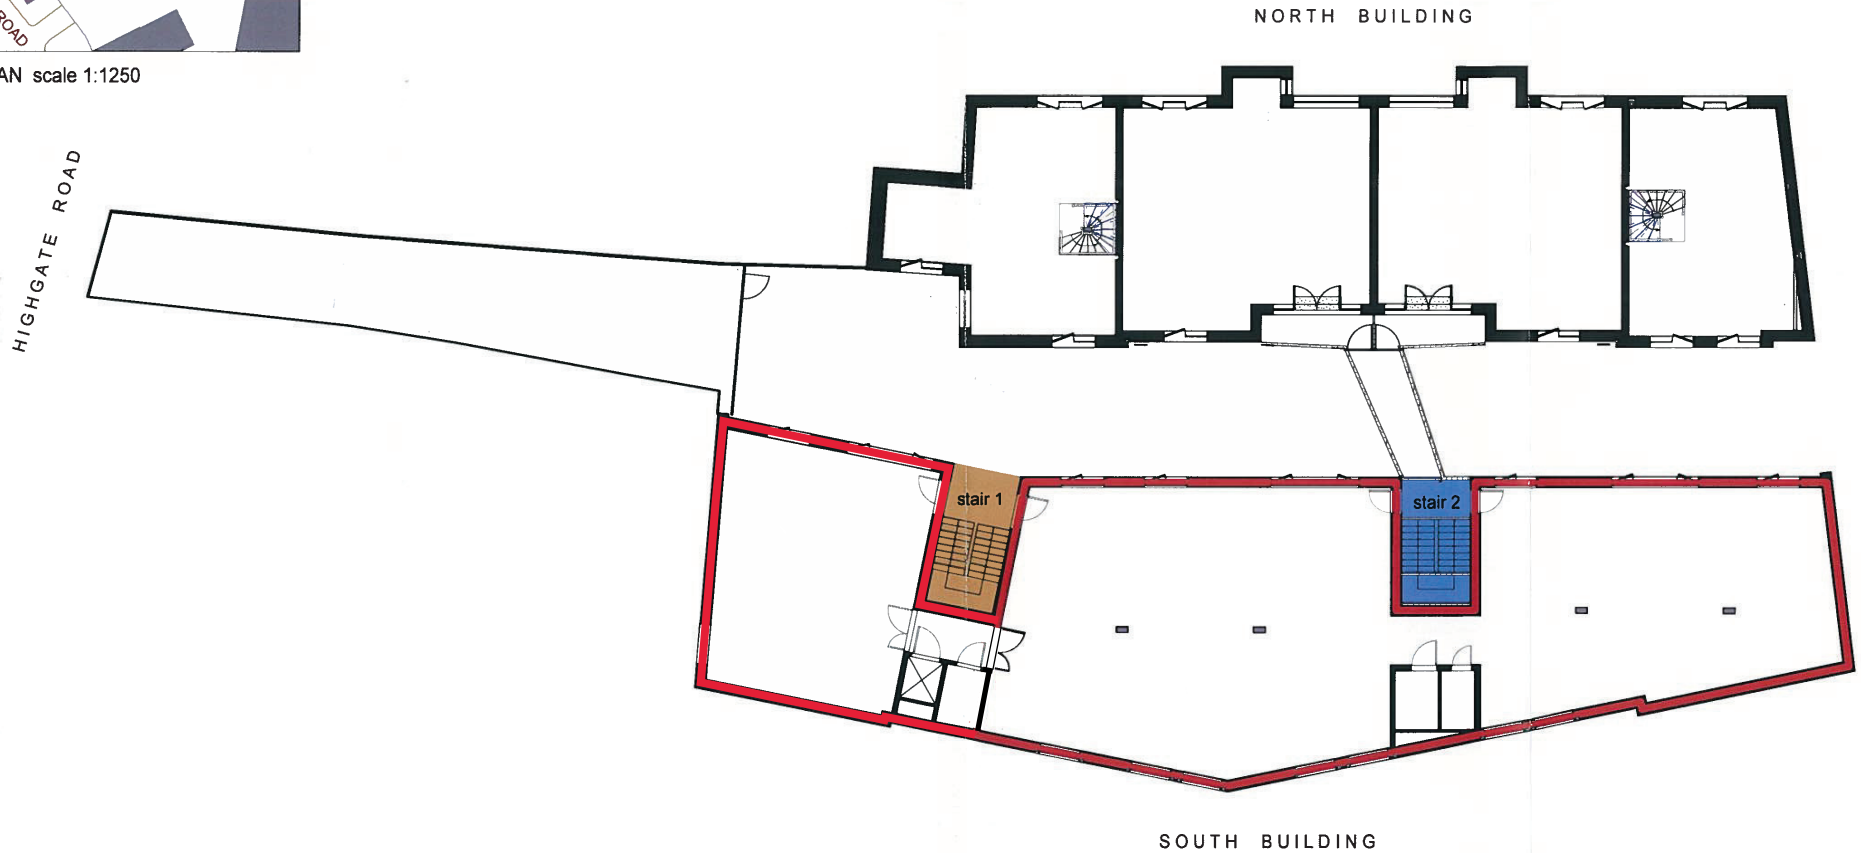

CHASSAY
studio
108 Palace Gardens Terrace, London W8 4RT
t. 2070 243 1516 www.chassaystudio.com

General Notes

- 2) Written dimensions only to be used.
 - 3) All dimensions are in millimetres.
 - 4) These drawings shall be read in conjunction with all other relevant drawings, written instructions and specifications.
 - 5) Any discrepancies or inconsistencies must be reported to the architect immediately.
- © CHASSAY STUDIO Ltd 2013

Rev.	By	Description of Change	Date	Checked
B	AS	Revised as instructed	10.03.14	TED
A	AS	First Issue for information	16.12.13	TED

30a HIGHGATE ROAD
30a Highgate Road, London NWS 1NS
for LONDON BUILDINGS (HIGHGATE) Ltd.

Title
Unit B Piano Yard, London NW5 1BF
FIRST FLOOR PLAN

Job Code	Drawing No.	Revision	status
1102-L-15	b		FOR LEASE
Date	Scale		
16.12.2013	1:200 @ A3		