

Ordnance Survey (c) Crown Copyright 2018. All rights reserved. Scale 1:1250
 The OS Map is used to show the location of the property within the surrounding area.
 The demise of the leased property is shown on the main, larger plan.

GROSS INTERNAL AREA : 88.19 M²

London Lease Plan
 LAND REGISTRY COMPLIANT PLANS
 Tel - 0208 248 1789
 Email - info@londonleaseplan.com


SHOP
 308 KENTISH TOWN ROAD
 LONDON, NW5 2TH


0 1 2 3 4 5
 SCALE (METRES)

Print Guide : when printed correctly the line below will measure 5cm

0 1 2 3 4 5


LEASE PLAN
 SCALE 1:100
 PRINT AT A4
 PLANS DRAWN:
 JUL 2018
 V2

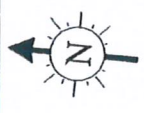

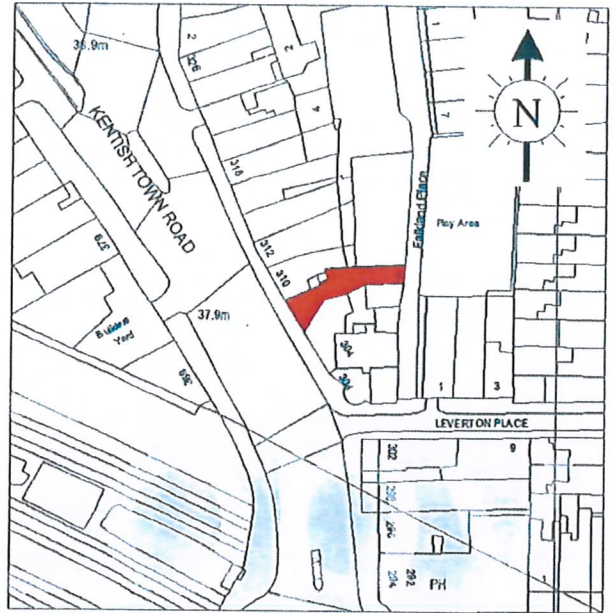

Ordnance Survey (c) Crown Copyright 2018. All rights reserved. Scale 1:1250

The OS Map is used to show the location of the property within the surrounding area. The demise of the leased property is shown on the main, larger plan.

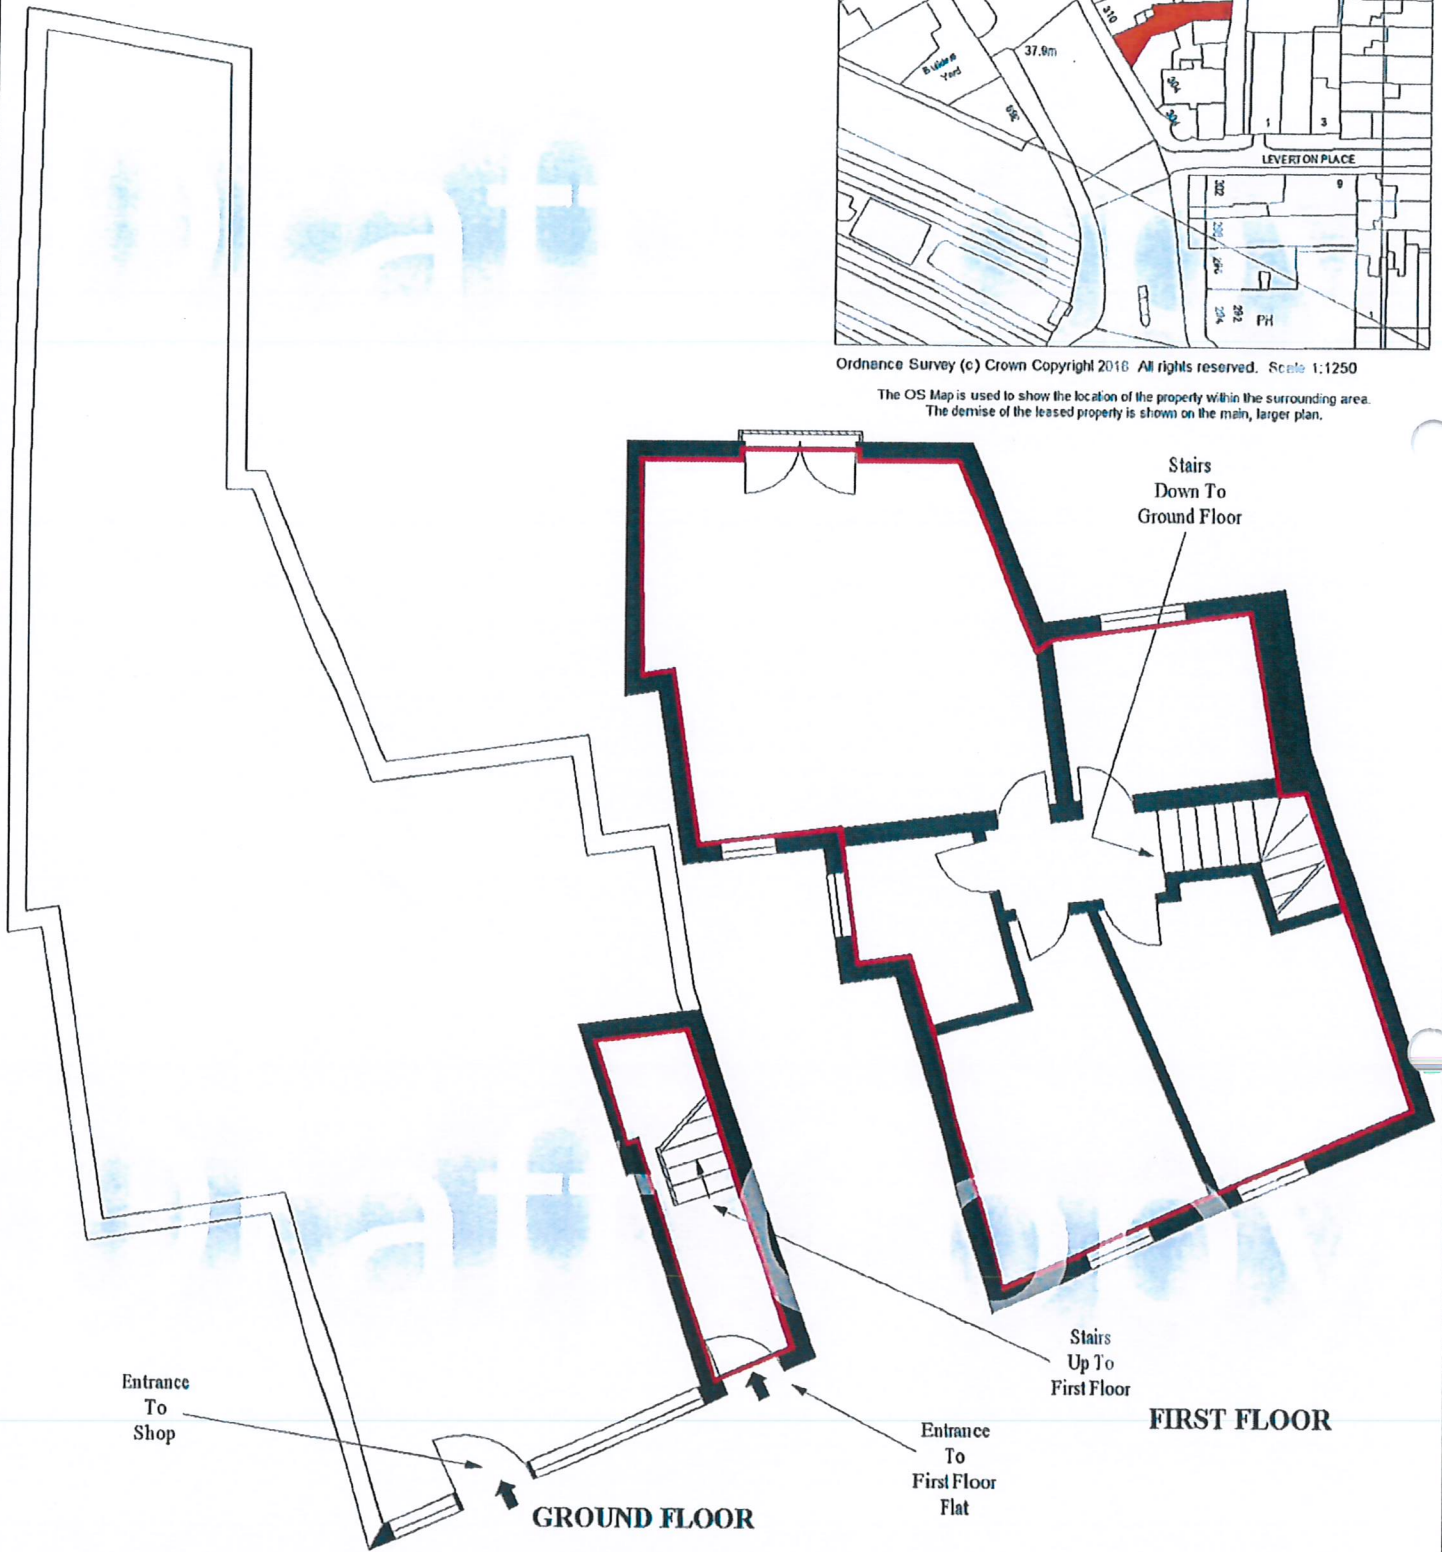


London Lease Plan
LAND REGISTRY COMPLIANT PLANS

Tel - 0208 248 1789

Email - info@londonleaseplan.com

FIRST FLOOR FLAT
308 KENTISH TOWN ROAD
LONDON, NW5 2TH

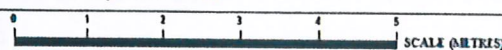

Print Guide: when printed correctly the line below will measure 5cm



LEASE PLAN

SCALE 1:100
PRINT AT A4

PLANS DRAWN:
JUL 2018

V1

